


STRATA LOTS 1 & 2, FLOOR PLANS.

STRATA PLAN KAS-**3352**

SCALE 1:200 (All distance are shown in metres)

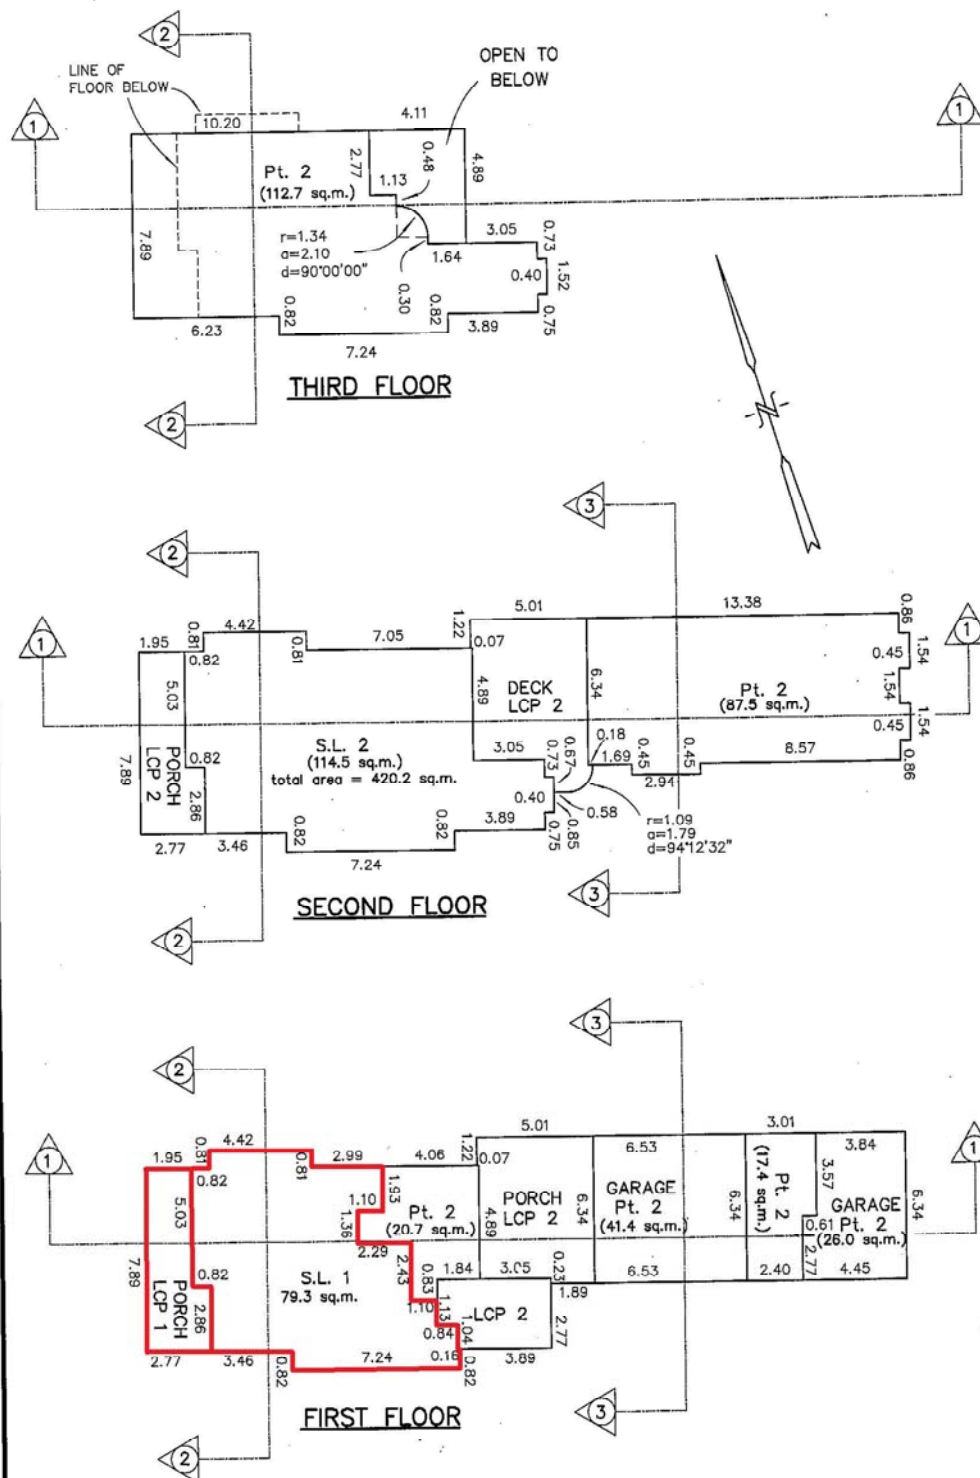

LEGEND

LCP DENOTES LIMITED COMMON PROPERTY FOR STRATA LOT
 S.L. DENOTES STRATA LOT
 Pt. DENOTES PART OF STRATA LOT
 DIMENSIONS ARE TO WALL CENTRES.

DATED THIS 2nd DAY OF OCTOBER, 2007.

Jason R. Shortt
 JASON R. SHORTT, R.C.I.S.

File 24379
 F.B. 1174, 1179