


SILVER STAR PROPERTIES.CA

We live it, we love it... so will you.
Your Mountain Community REALTORS®.

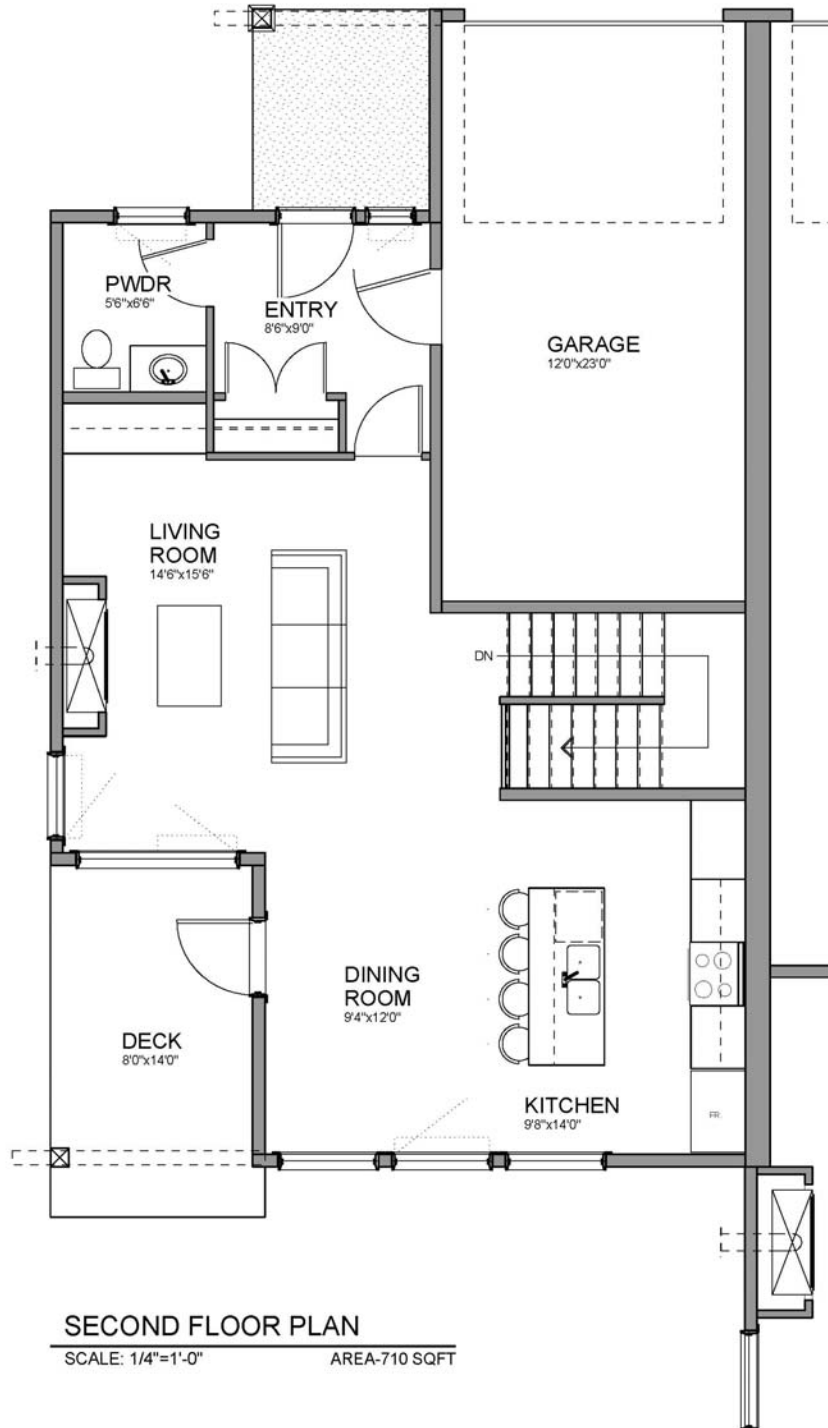

SECOND FLOOR PLAN

SCALE: 1/4"=1'-0"

AREA-710 SQFT


RE/MAX Priscilla

250-549-7050 | 800.317.1118 | priscilla@silverstarproperties.ca



SILVER STAR PROPERTIES.CA

We live it, we love it... so will you.
Your Mountain Community REALTORS®

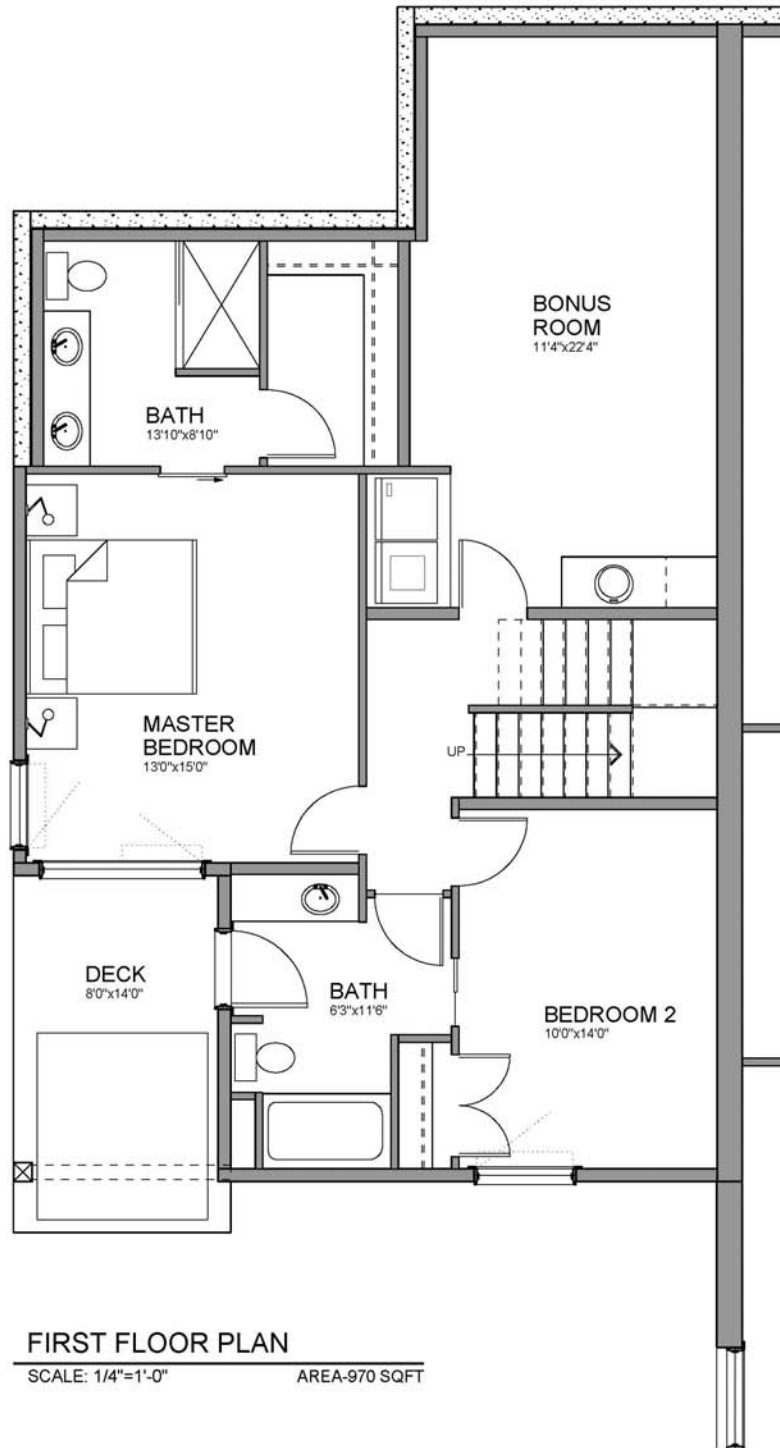

FIRST FLOOR PLAN

SCALE: 1/4"=1'-0"

AREA-970 SQFT

RE/MAX Priscilla

250-549-7050 | 800.317.1118 | priscilla@silverstarproperties.ca



SILVER STAR PROPERTIES.CA

We live it, we love it... so will you.
Your Mountain Community REALTORS®

