

PLAN OF SUBDIVISION OF PART OF D.L. 5264, O.D.Y.D.

Pursuant to Section 67 of the Land Title Act

B.C.G.S. No. 82L.035


SCALE 1: 750 (All distances are in metres and decimals thereof)

0m 15m 30m 45m 60m

PLAN No. KAP _____

DEPOSITED IN THE LAND TITLE OFFICE AT _____, B.C., THIS DAY OF _____

REGISTRAR

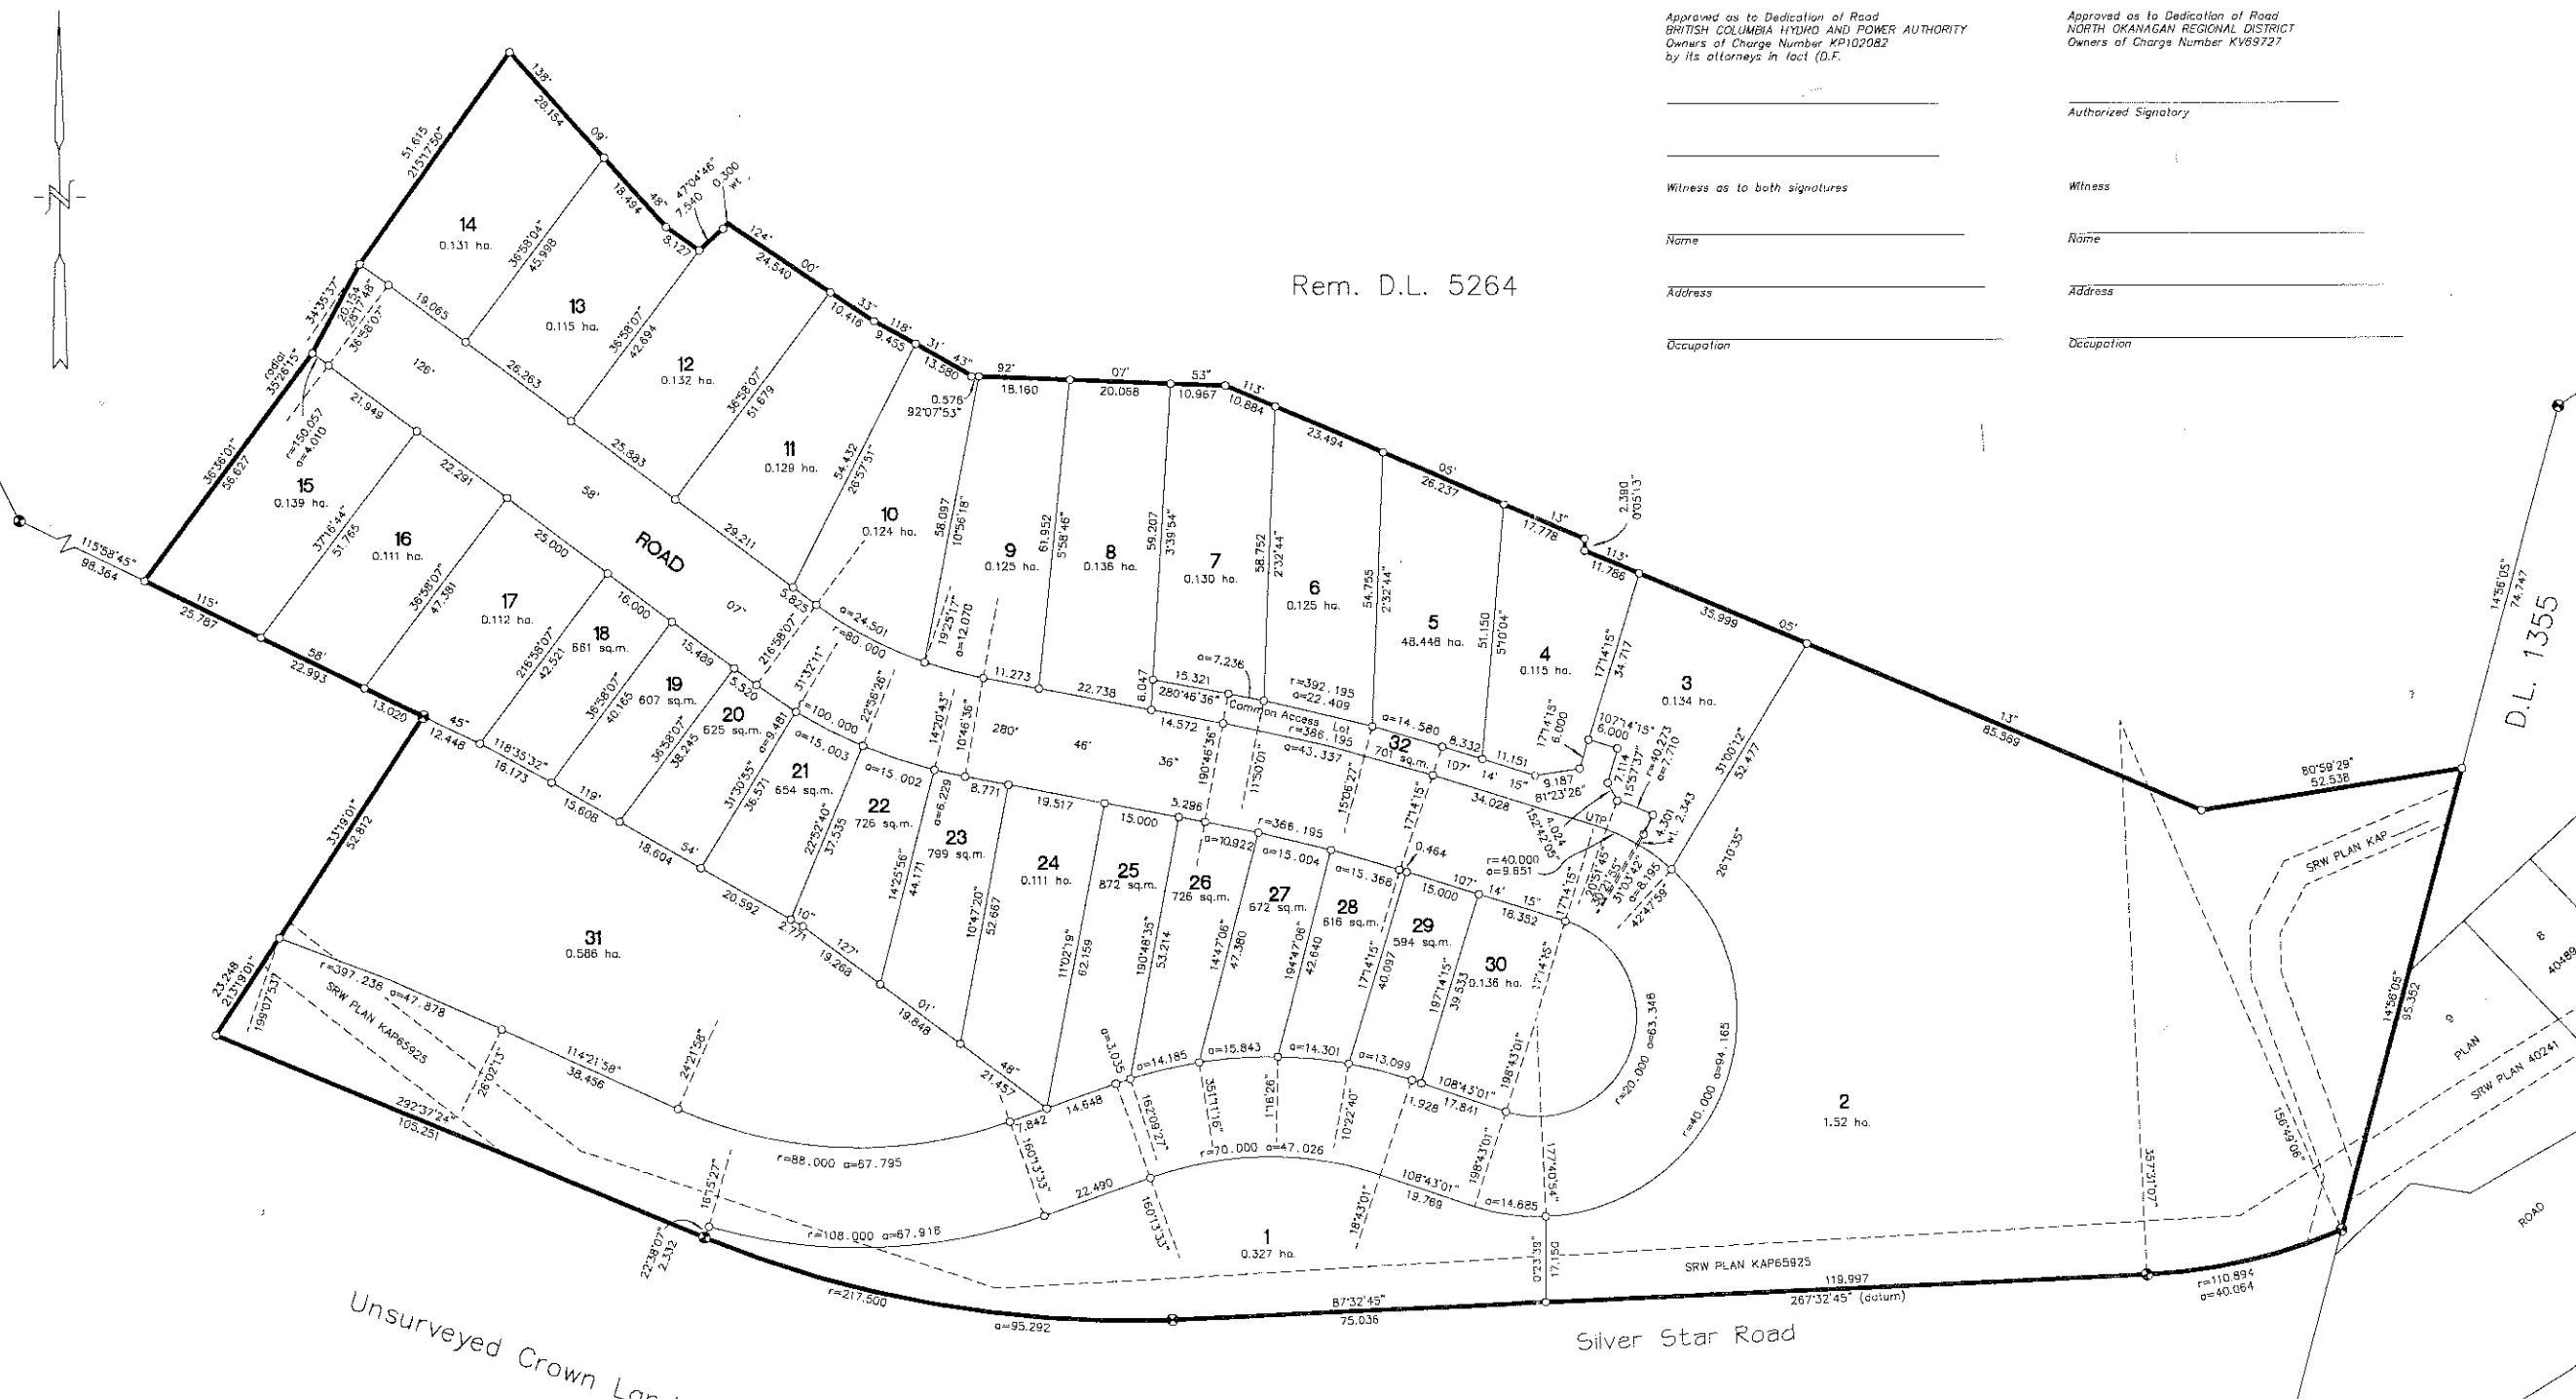

Approved as to Dedication of Road
BRITISH COLUMBIA HYDRO AND POWER AUTHORITY
Owners of Charge Number KP102082
by its attorneys in fact (D.F.)

Approved as to Dedication of Road
NORTH OKANAGAN REGIONAL DISTRICT
Owners of Charge Number KV89727

Authorized Signatory

Witness as to both signatures
Name _____
Address _____
Occupation _____

Authorized Signatory

Witness
Name _____
Address _____
Occupation _____

Rem. D.L. 5264

LEGEND
BEARINGS ARE ASTROMOMIC AND ARE DERIVED FROM SURVEY OF D.L. 5264
● DENOTES STANDARD TYPE 4 CAPPED POST FOUND
● DENOTES STANDARD TYPE 5 IRON POST FOUND
○ DENOTES STANDARD TYPE 5 IRON POST PLACED

THIS PLAN LIES WITHIN THE REGIONAL DISTRICT OF NORTH OKANAGAN.

APPROVED UNDER THE LAND TITLE ACT THIS _____ DAY OF _____

APPROVING OFFICER FOR THE
MINISTRY OF TRANSPORTATION

OWNER:
The Ridge Developments Ltd
Inc. No. 663156

WITNESS AS TO BOTH SIGNATURES:

NAME: _____

Authorized signatory ADDRESS: _____

Authorized signatory OCCUPATION: _____

CHARGE HOLDER:
Silver Star Resort Ltd.
Inc. No. 631004

WITNESS AS TO BOTH SIGNATURES:

NAME: _____

Authorized signatory ADDRESS: _____

Authorized signatory OCCUPATION: _____

TABLE OF COMMON LOT ALLOTMENT

LOT	UNDIVIDED SHARE OF COMMON LOT 32
3	1/5
4	1/5
5	1/5
6	1/5
7	1/5

WITH ACCESS TO LOTS 3, 4, 5, 6, & 7
BY COMMON LOT ACCESS
PURSUANT TO BC REG'S 334/79
APPROVED UNDER THE LAND TITLE ACT
THIS _____ DAY OF _____, 20____

APPROVING OFFICER FOR
MINISTRY OF TRANSPORTATION

I, Jason R. Shortt, a British Columbia Land Surveyor, of Vernon, in British Columbia, certify that I was present at and personally superintended the survey represented by this plan, and that the survey and plan are correct. The field survey was completed on the 1st day of November, 2004. The plan was completed and checked, and the checklist filed under # _____, on the _____ day of November, 2004.

Jason R. Shortt, B.C.L.S.

20040618.1114
RUSSELL N. SHORTT
British Columbia Land Surveyor
2801 32nd Street, Vernon, B.C.
Phone 345-0511 Fax 545-2741

BLOCK T