



PLAN OF SUBDIVISION OF PART OF D.L. 5264, O.D.Y.D.

Pursuant to Section 67 of the Land Title Act

B.C.G.S. No. 82L035

SCALE 1:750 (All distances are in metres and decimals thereof)

10m 20m 30m 40m 50m

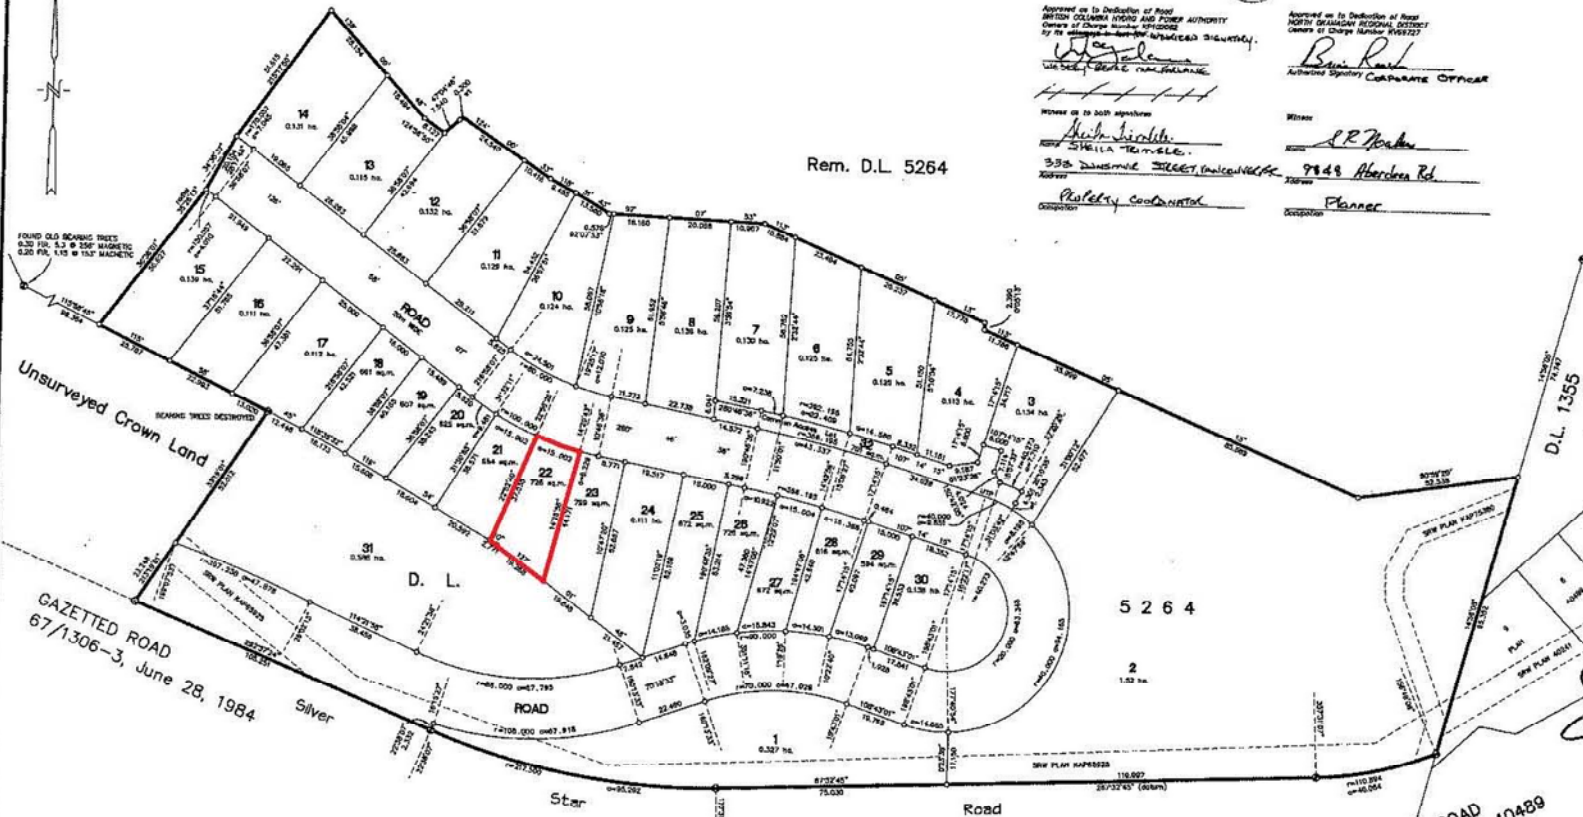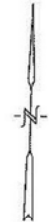

Rem. D.L. 5264

Approved as to Dedication of Road
By its duly authorized officer

[Signature]
11/6/06


[Signature]
SHEILA TRENKLE

V6C 2K6


Approved as to Dedication of Road
NORTH OKANAGAN REGIONAL DISTRICT

[Signature]
Authorized Signatory Corporate Officer

Witness

[Signature]

Planner

Occupation

PLAN No. KAP 81761

DEPOSITED IN THE LAND TITLE OFFICE AT KAMLOOPS B.C. THIS 23 DAY OF AUGUST 2006

CRAIG JONASSEN

REGISTRAR

LAI/7836

original 828715

LEGEND

- BRACKETS ARE ASTERISKED AND ARE DERIVED FROM SURVEY OF D.L. 5264
- DENOTES STANDARD TYPE 4 CORNER POST FOUND
- DENOTES STANDARD TYPE 5 CORNER POST FOUND
- DENOTES STANDARD TYPE 5 BORN POST PLACED
- DENOTES STANDARD TYPE 4 CORNER POST PLACED
- DENOTES UNABLE TO POST

THIS PLAN LIES WITHIN THE REGIONAL DISTRICT OF NORTH OKANAGAN

APPROVED UNDER THE LAND TITLE ACT THIS 16 DAY OF NOVEMBER 2006

[Signature]
APPROVED OFFICER FOR THE MINISTRY OF TRANSPORTATION

























I, JASON R. SHORTT, A BRITISH COLUMBIA LAND SURVEYOR OF VICTORIA, IN BRITISH COLUMBIA, CERTIFY THAT I WAS PRESENT AT AND PERSONALLY SUPERVISED THE SURVEY REPRESENTED BY THIS PLAN AND THAT THE SURVEY AND PLAN ARE CORRECT. THE FIELD SURVEY WAS COMPLETED ON THE 31st DAY OF OCTOBER, 2005. THE PLAN WAS COMPLETED AND CHECKED, AND THE CHARGEHOLDERS FILED UNDER # 828715 FOR THE YEAR 2006.

[Signature]

JASON R. SHORTT, B.C.L.S.

RUSSELL N. SHORTT
British Columbia Land Surveyor
2005, 2006, 2007,352