


PLAN OF SUBDIVISION OF D.L. 5264, O.D.Y.D.
except PLAN KAP8176L

Pursuant to Section 67 of the Land Title Act

B.C.G.S. No. 02L035

SCALE 1:750 (All distances are in metres and decimals thereof)

10m 0m 10m 0m 10m 0m

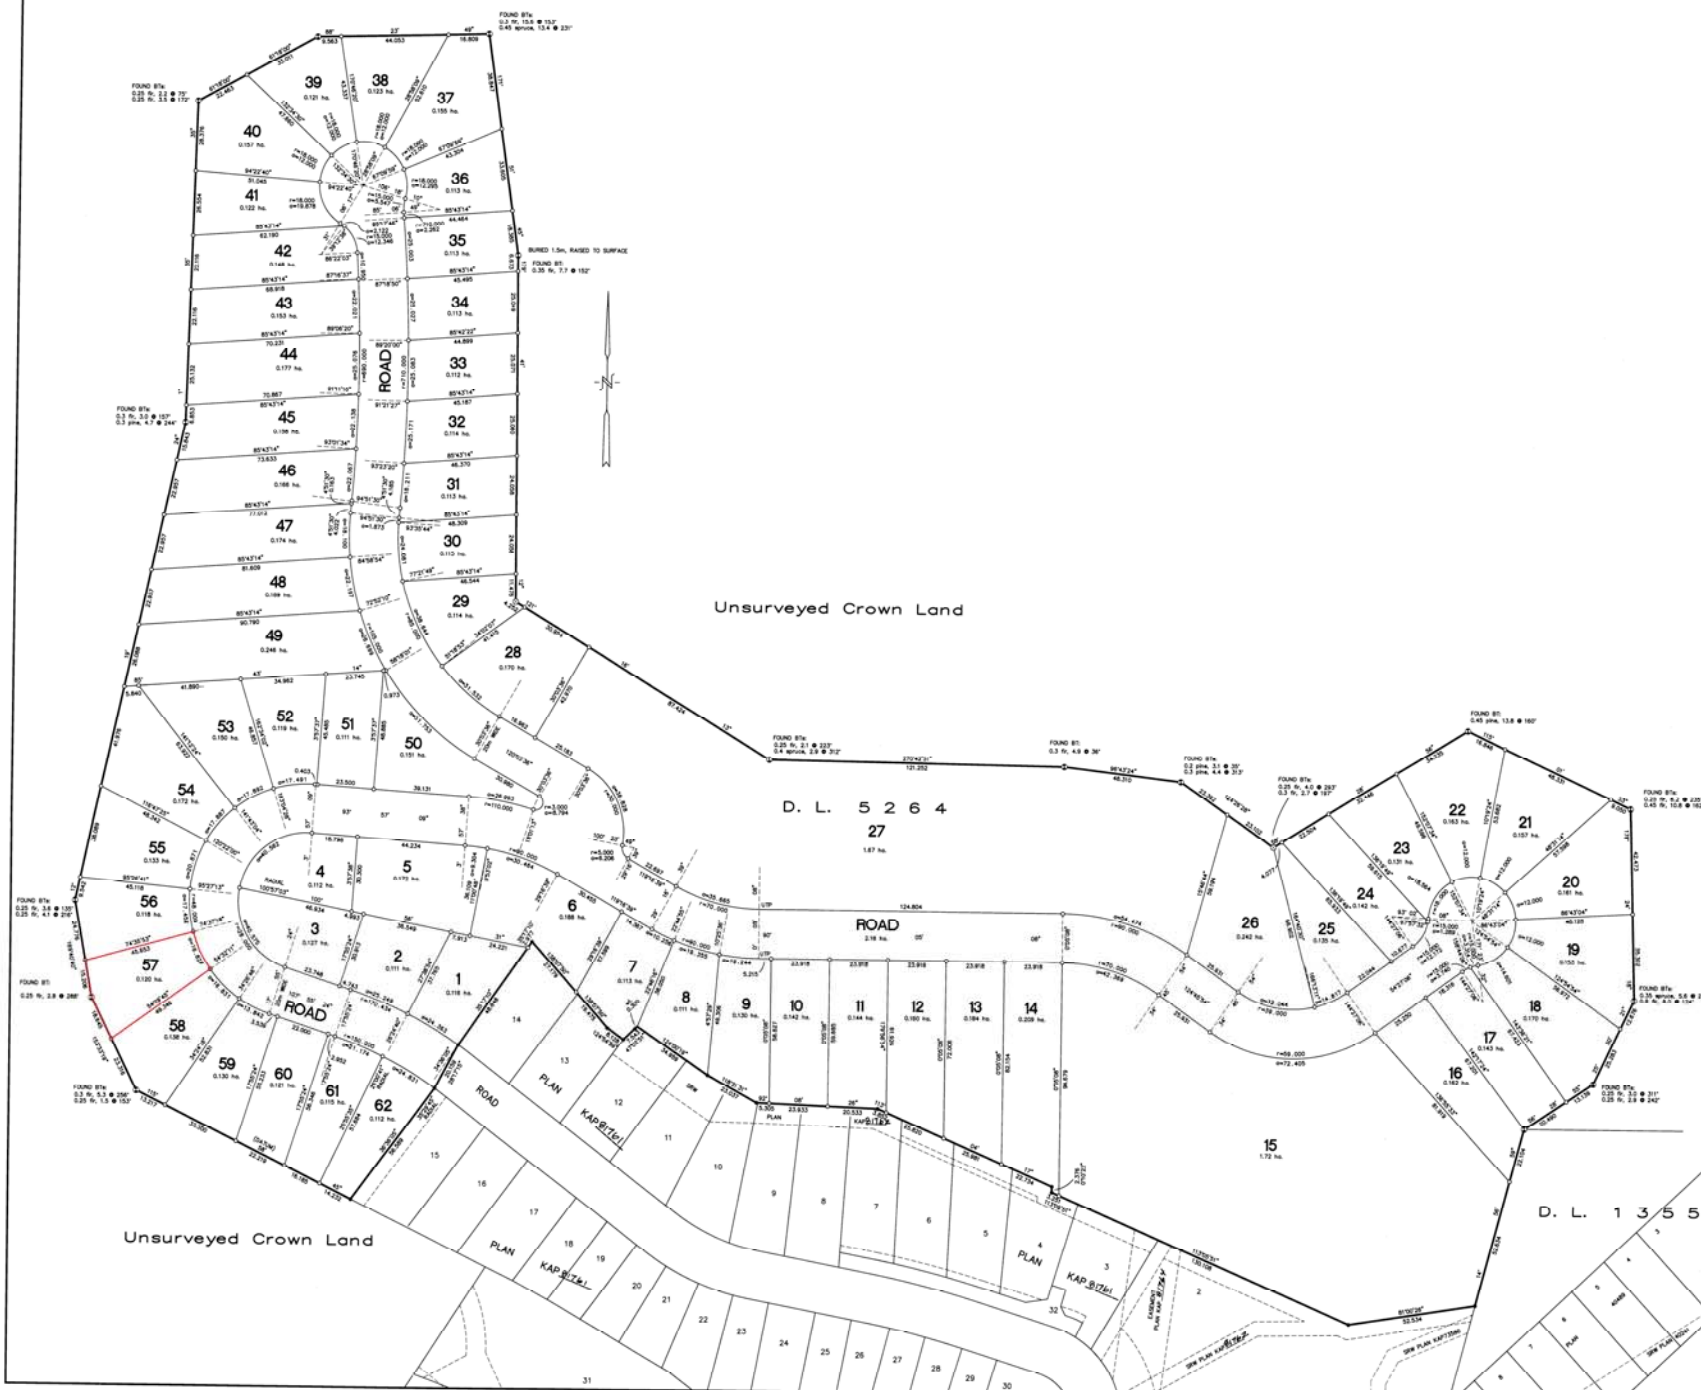

PLAN No. KAP 85187


 PCL
 LB13/342

LEGEND

- DENOTES STANDARD TYPE 4 CAPED POST FOUND
- DENOTES STANDARD TYPE 5 IRON POST FOUND
- DENOTES STANDARD TYPE 4 IRON POST PLACED
- DENOTES STANDARD TYPE 4 CAPED POST PLACED
- DENOTES UNABLE TO POST
- DENOTES BEARING TREE
- DENOTES BEARING TREE

THIS PLAN LIES WITHIN THE REGIONAL DISTRICT OF NORTH SHANAGHAN.

APPROVED UNDER THE LAND TITLE ACT THIS 20th DAY OF September 2007

WILLIAM J. HARRIS
 REGISTRAR FOR THE
 MINISTRY OF TRANSPORTATION

Approved as to Validity of Road
 Division of Charge Number 4188737















