


B.C.G.S. No. 82L.035
SCALE 1: 750 (All distances are in metres and decimals thereof)

DEPOSITED IN THE LAND TITLE OFFICE AT KAMLOOPS, B.C. THIS 1st
DAY OF NOV '2007
C. Johnston
REGISTRAR
RCL
LB131362

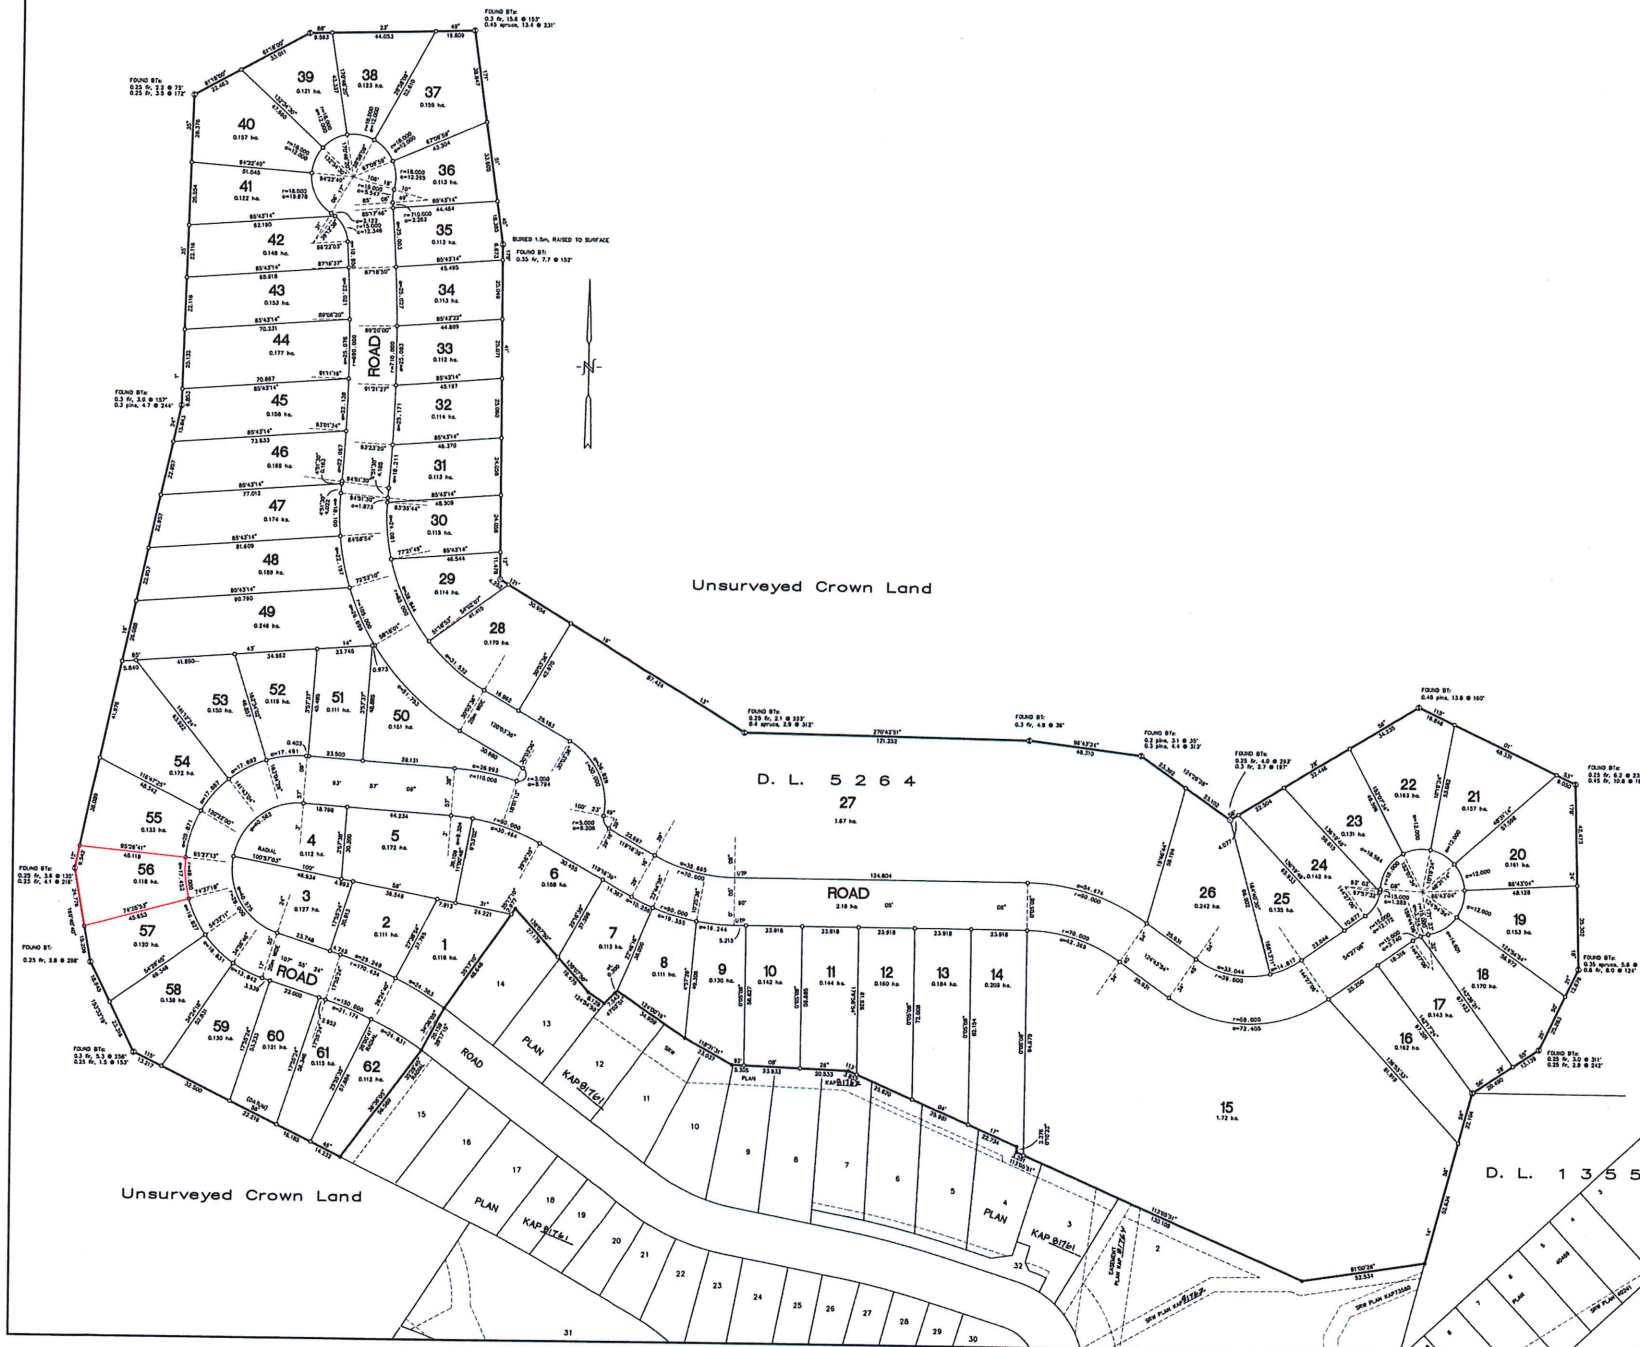

BEARINGS ARE ASTROMIC AND ARE DERIVED FROM PLAN MAP _____

- Ⓐ DENOTES STANDARD TYPE 4 CAPPED POST FOUND
- Ⓑ DENOTES STANDARD TYPE 5 IRON POST FOUND
- Ⓒ DENOTES STANDARD TYPE 5 IRON POST PLACED
- Ⓓ DENOTES STANDARD TYPE 4 CAPPED POST PLACED

UTP DENOTES UNABLE TO POST
BT DENOTES BEARING TREE
BEARINGS ARE MAGNETIC

THIS PLAN LIES WITHIN THE REGIONAL DISTRICT OF NORTH OKANAGAN.

APPROVED UNDER THE LAND TITLE ACT THIS 20 DAY OF September 2007

APPROVING OFFICER FOR THE
MINISTRY OF TRANSPORTATION

Approved as to Dedication of Road
NORTH CHANZON REGIONAL DISTRICT
Carey of Charge Number 11/02727

Jerry O'Brien
J. Anderson
Jerry O'Brien
J. Anderson
Witness as to both signatures

Name John Lewis Mori
984B ABERDEEN ROAD
Address COLDSTREAM, BC V1B 2K9
Occupation CORPORATE CONTROLLER

Approved as to Dedication of Road
BRITISH COLUMBIA HYDRO AND POWER AUTHORITY
Owners of Charge Number KP103052

by his attorney-in-fact
Authorized Signatory
John A. Jones
WILFRED ANTHONY TURNER

Witness as to both signatures
Kim Wagner
 Name Kim Wagner
1401 Kalamazoo Lake Rd.
Kenosha, Wisc. 53144
 Address

Property Coordinator

CHINE,
The Ridge Developments Ltd.
Box 20, 20110

100-443888-100

Authorized signature _____

 OCCUPATION

CHARGE HOLDER:
Silver Star Ski Rental Ltd.

AND. No. 127024

Signature: Michael Cherniack
Authorized signatory

CHARGE HOLDER
GT4427 B.C. LTD.
INC. 34. BC076427

WITNESS AS TO


James
James

I, JASON R. SHORTT, A BRITISH COLUMBIA LAND
IN BRITISH COLUMBIA, CERTIFY THAT I WAS PRESENT

SUPERINTENDED THE SURVEY REPRESENTED BY SLAVEY AND PLAN ARE CORRECT. THE FIELD SURVEY WAS COMPLETED ON THE 13th DAY OF JULY, 2006. THE PLAN WAS CHECKED, AND THE CHECKLIST FILED UNDER # DAY OF JULY, 2006.

Jason R. Shortt, B.C.L.S.

RUSSELL N. S.
British Columbia La
2801 32nd Street, Van
Phone 543-0311
F.B. 1128