


# STRATA LOTS 1, 23-33, 57-63, LCP & COMMON PROPERTY, THIRD FLOOR.

## STRATA PLAN KAS3727 Phase 1 & 2

B.C.G.S. No. 82L.024

SCALE 1:200 (All distances are in metres and decimals thereof)

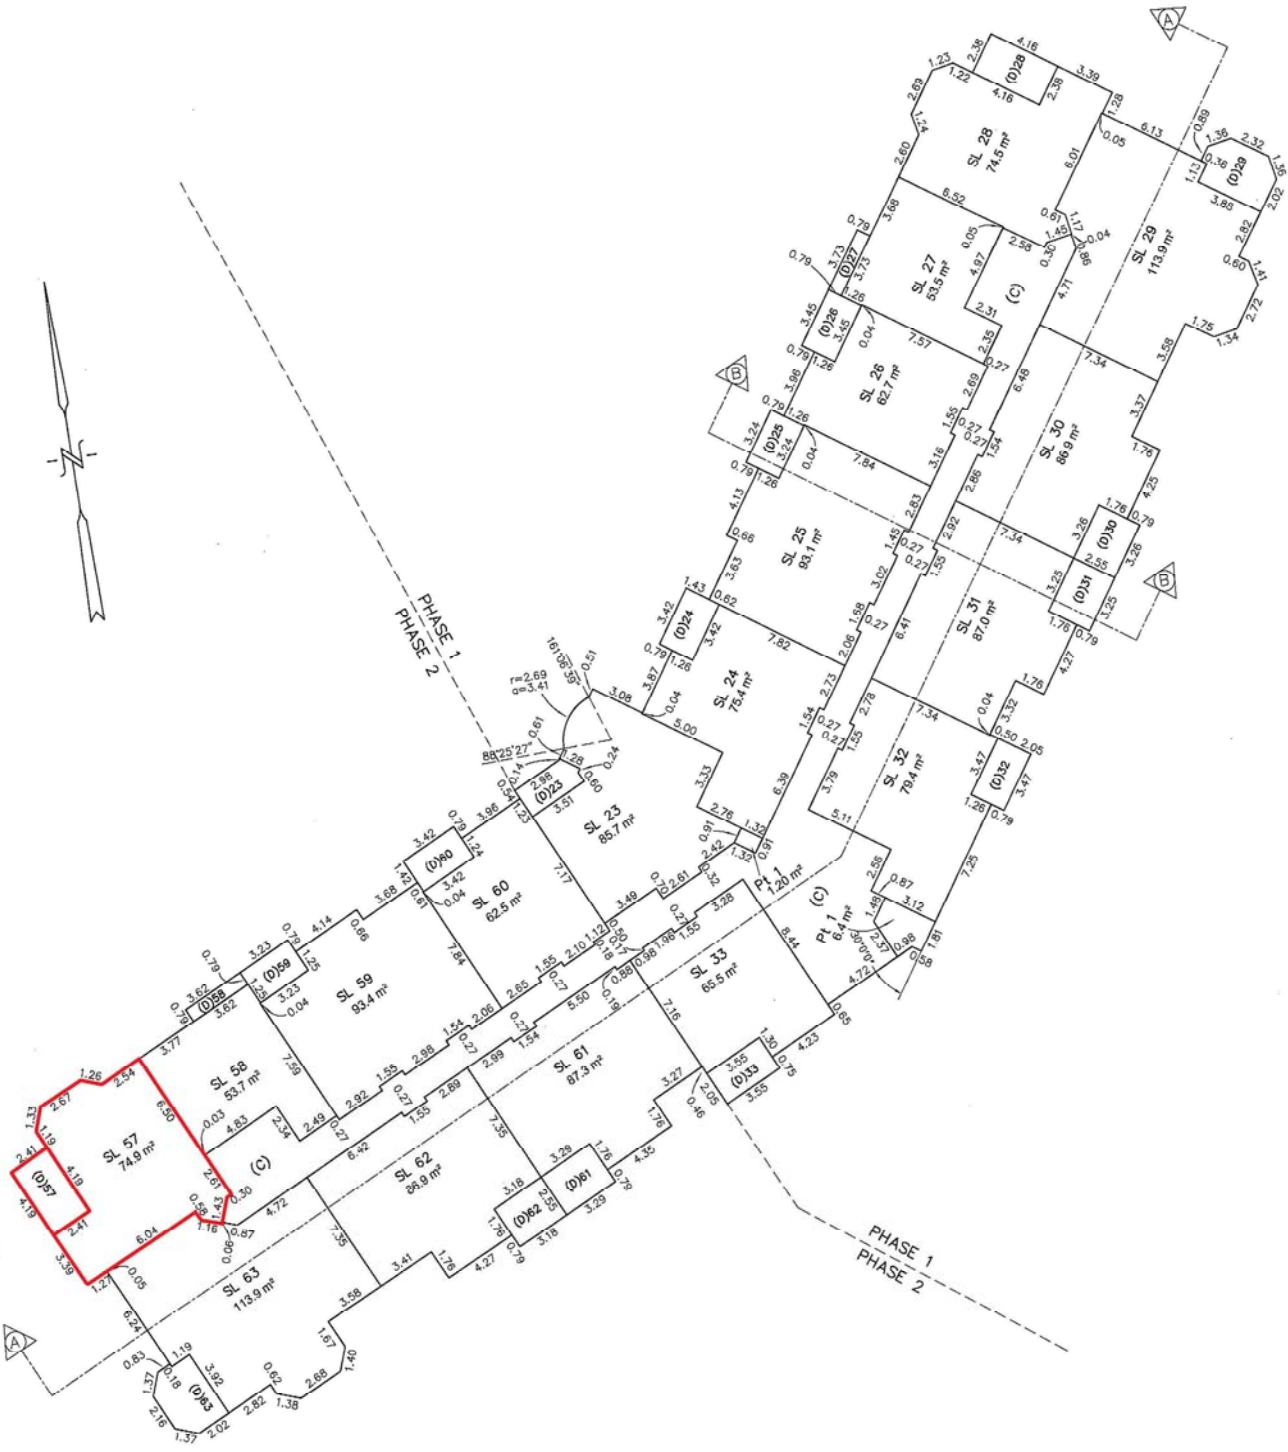

### LEGEND

- SL DENOTES STRATA LOT
- LCP DENOTES LIMITED COMMON PROPERTY FOR STRATA LOT
- (C) DENOTES COMMON PROPERTY
- (D) DENOTES DECK - LIMITED COMMON PROPERTY FOR STRATA LOT
- P1 DENOTES PART OF STRATA LOT

STRATA LOTS ARE DEFINED BY THE CENTRE OF DEMISING WALLS, THE OUTSIDE FACE OF OUTSIDE WALLS AND THE HALL SIDE OF HALL WALLS.

FILE 25022 FB 1199

DATED THIS 23rd DAY OF SEPTEMBER, 2009.

*J.R. Shortt*  
J.R. SHORTT, B.C.L.S.

ORIGIN