


PLAN OF SUBDIVISION OF BLOCK 'O',
D. L. 1355, O. D. Y. D.

BCGS No. 82 L035
SCALE 1 : 500 (All distances are in metres and decimals thereof)

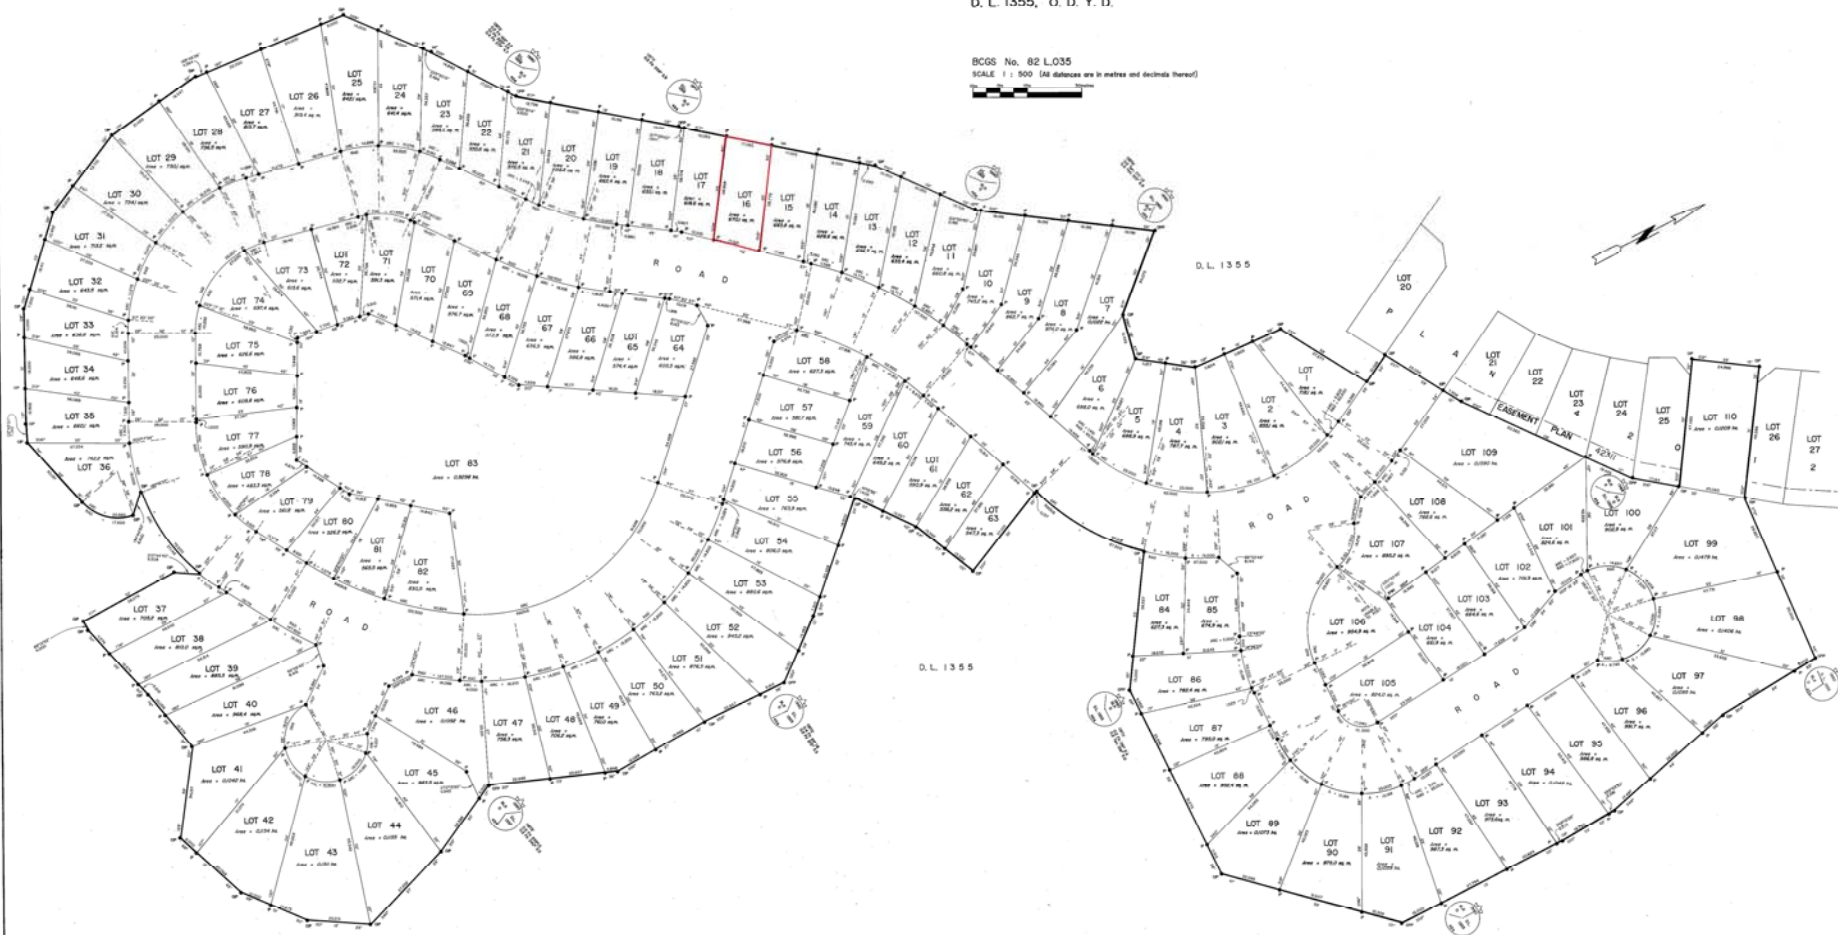

PLAN No. *KAP41119*
REGISTERED BY *BCGS*
BCGS
K392546

LEGEND
DISTANCES ARE MEASURED AND SHOWN FROM SURVEY
OF BLOCK 'O'
