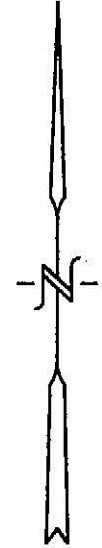
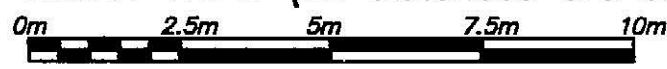
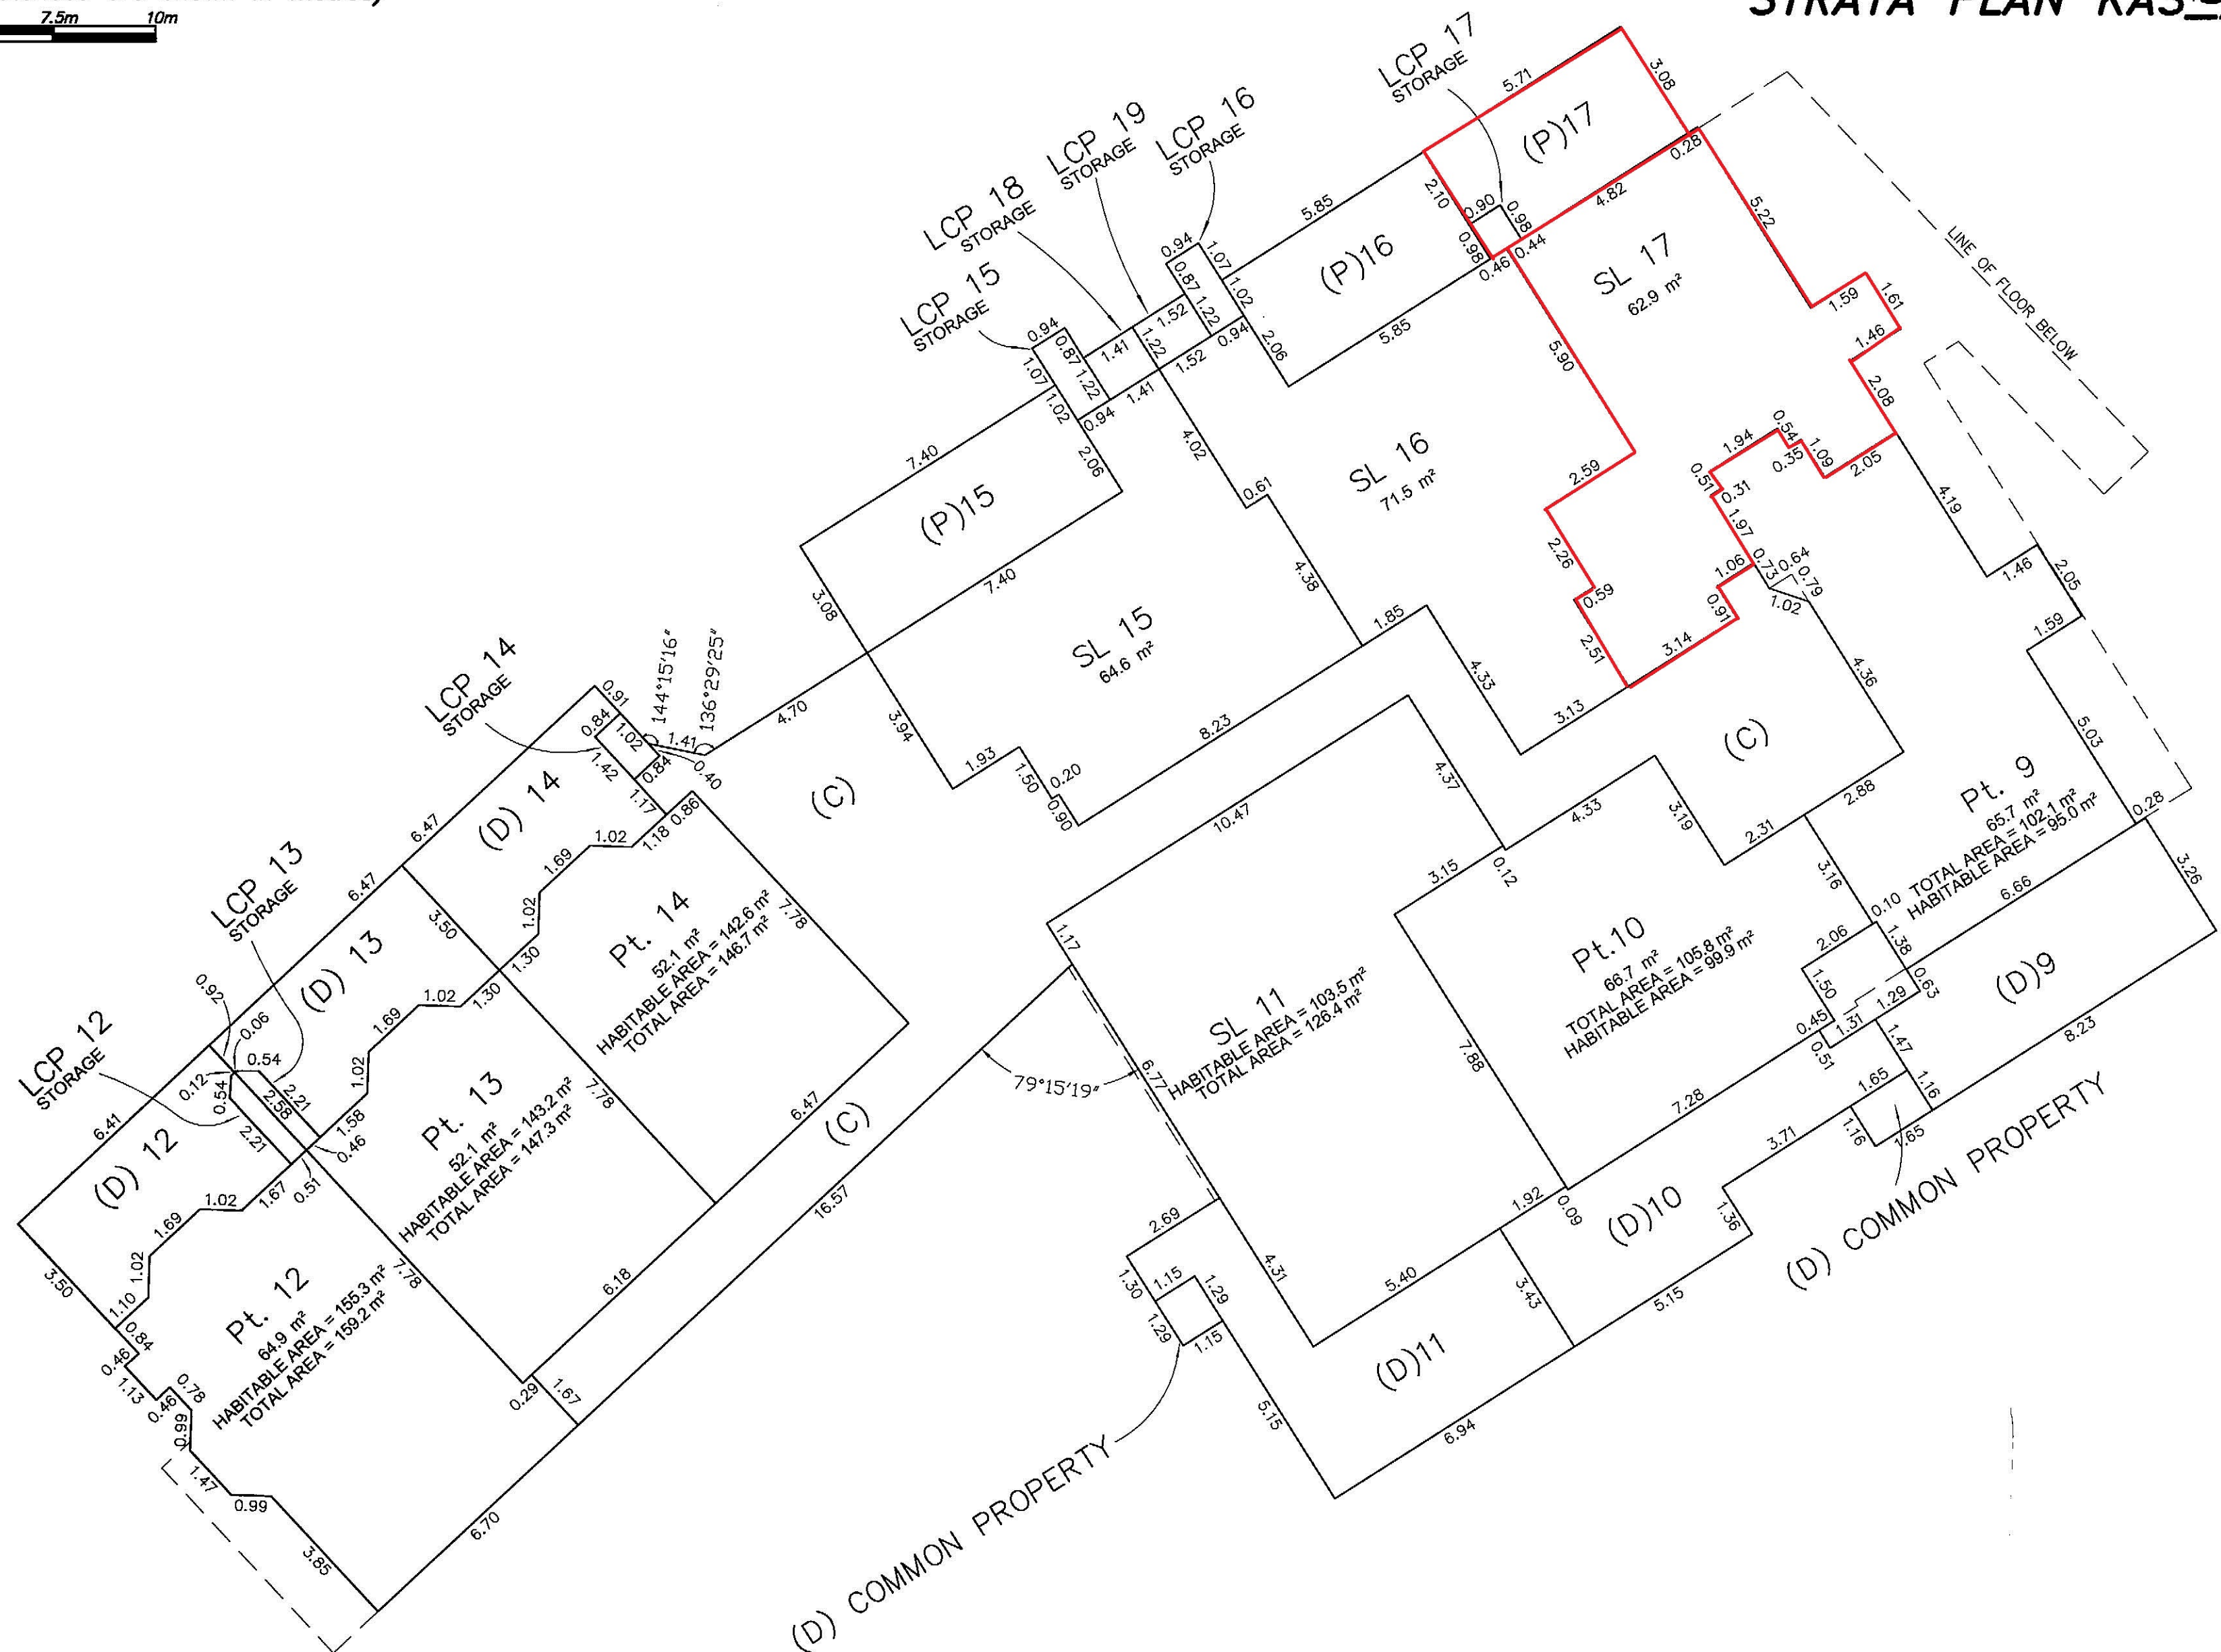


THIRD FLOOR, STRATA LOTS 9 TO 16.

SCALE 1:125 (All distances are shown in metres)

STRATA PLAN KAS3783

LEGEND

Pt. DENOTES PART OF STRATA LOT
LCP DENOTES LIMITED COMMON PROPERTY FOR STRATA LOT
(C) DENOTES COMMON PROPERTY
(D) DENOTES DECK - LIMITED COMMON PROPERTY FOR STRATA LOT
(P) DENOTES PORCH - LIMITED COMMON PROPERTY FOR STRATA LOT

STRATA LOTS ARE DEFINED BY THE CENTRE OF ALL WALLS.

FILE 25430strata

DATED THIS 1st DAY OF MARCH, 2010.

J.R. SHORTT, B.C.L.S.

ORIGINAL