



PLAN OF SUBDIVISION OF PART OF D.L. 5264, O.D.Y.D.

Pursuant to Section 67 of the Land Title Act

B.C.G.S. No. 82L.035

SCALE 1: 750 (All distances are in metres and decimals thereof)

0m 10m 20m 30m 40m 50m 60m

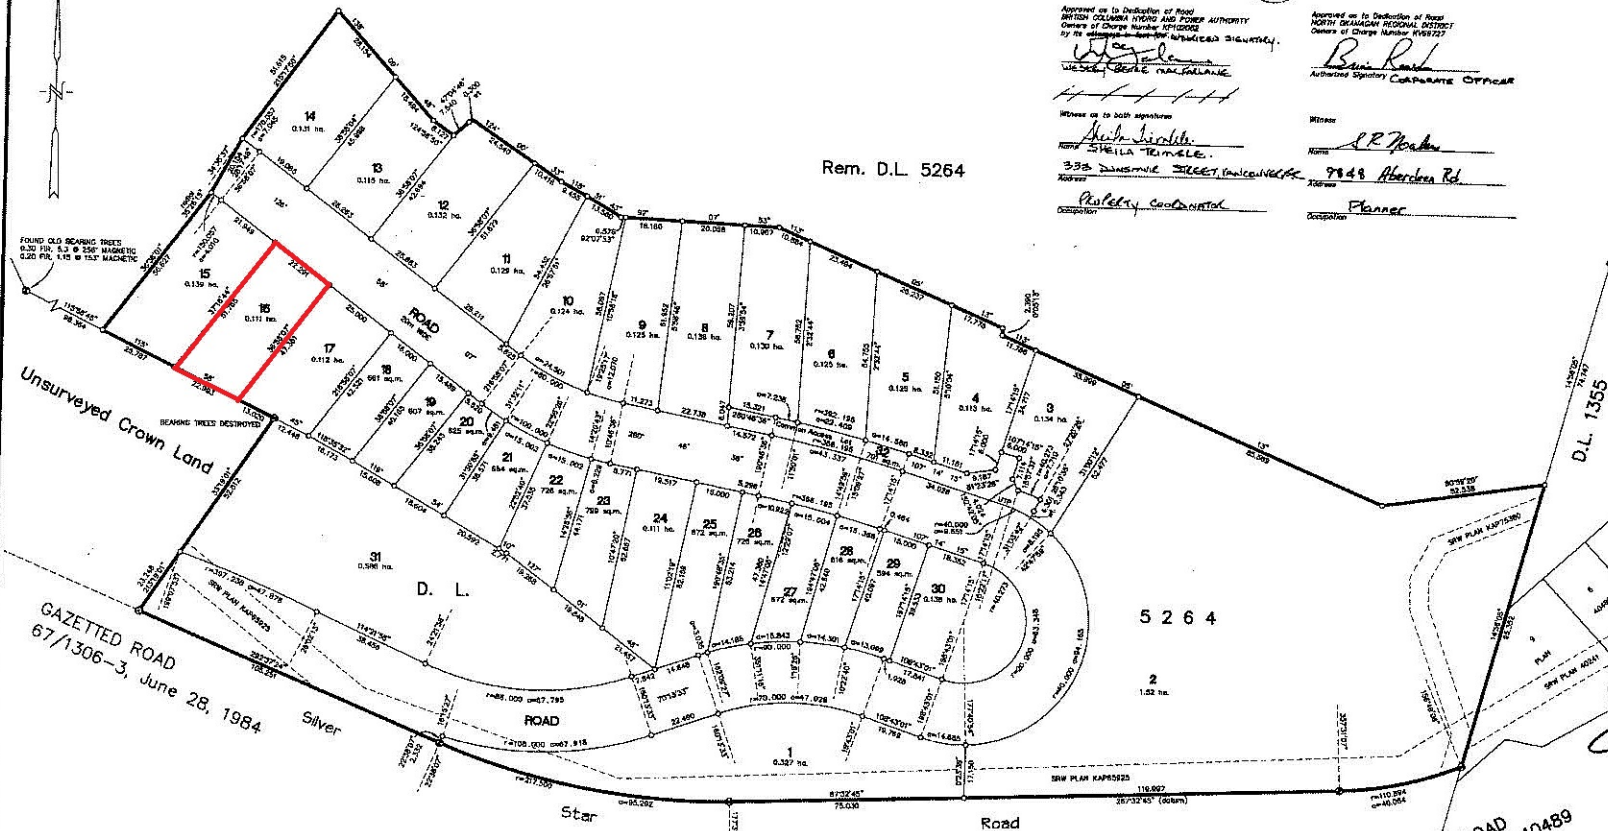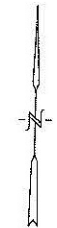

Rem. D.L. 5264

Approved as to Dedication of Road

Approved as to Dedication of Road
NORTH OKANAGAN REGIONAL DISTRICT
Owners of Charge Number K169277
Brian Raul
Authorized Signatory CORPORATE OFFICER

Witness as to both signatures
Address
Occupation

Witness
CR Jordan
9848 Aberdeen Rd.
Address
Planner
Occupation

PLAN No. KAP 81761

DEPOSITED IN THE LAND TITLE OFFICE AT KAMLOOPS B.C. THIS 23 DAY OF AUGUST, 2006

CRAIG JENNISON

LA117636

LEGEND

- ① DENOTES STANDARD TYPE 4 CAPPED POST FOUND
- ② DENOTES STANDARD TYPE 5 IRON POST FOUND
- ③ DENOTES STANDARD TYPE 3 IRON POST PLACED
- ④ DENOTES STANDARD TYPE 4 CAPPED POST PLACED
- UTP DENOTES UNABLE TO POST

THIS PLAN LIES WITHIN THE REGIONAL DISTRICT OF NORTH OKANAGAN

APPROVED UNDER THE LAND TITLE ACT THIS 16 DAY OF NOVEMBER, 2006

APPROVED OFFICER FOR THE MINISTRY OF TRANSPORTATION
Kristina Charest

REAPPROVED UNDER THE LAND TITLE ACT THIS 20 DAY OF JUNE, 2006

APPROVED OFFICER FOR THE MINISTRY OF TRANSPORTATION
Kristina Charest

THE UNDERSIGNED (OWNERS) DESIGNATED HEREIN HEREBY RELIANCE THAT THEY HAVE ENTERED INTO A CONDITION OR COVENANT WITH THE NORTH OKANAGAN REGIONAL DISTRICT UNDER SECTION 215 OF THE LAND TITLE ACT.

OWNER:
THE HUNTER DEVELOPMENTS LTD.
P.O. BOX 200308

Donna M. Hunter
Authorized signatory

WITNESS AS TO BOTH SIGNATURES
Nanette Charest
Edmonton AB
Executive Assistant

CHARGE HOLDER:
D.L. 5264, 317 HUNTER LANE
VANCOUVER, B.C.
Jason R. Shortt
Authorized signatory

WITNESS AS TO BOTH SIGNATURES
Paul H. H.
7155 HANCOCK RD
Vancouver BC
Occupation

I, JASON R. SHORTT, A BRITISH COLUMBIA LAND SURVEYOR, OF VERNON, IN BRITISH COLUMBIA, CERTIFY THAT I WAS PRESENT AT AND PERSONALLY SUPERINTENDED THE SURVEY REPRESENTED BY THIS PLAN, AND THAT THE SURVEY AND PLAN ARE CORRECT. THE FIELD SURVEY WAS COMPLETED ON THE 31 DAY OF OCTOBER, 2005. THE PLAN WAS COMPLETED AND CHECKED, AND THE CHECKLIST FILED UNDER # 38754, ON THE 16th DAY OF OCTOBER, 2006.

Jason R. Shortt, B.C.L.S.

RUSSELL N. SHORTT
British Columbia Land Surveyor
2007, 2008, 2009,