

PLAN OF SUBDIVISION OF D.L. 5264, O.D.Y.D.

except PLAN KAP8176L

Pursuant to Section 67 of the Land Title Act

B.C.G.S. No. 02L035

SCALE 1:750 (All distances are in metres and decimals thereof)



PLAN No. KAP 85187

DATE OF THE LAND TITLE OFFICE AT VANCOUVER B.C. THE 15th

Nov 2007

C. Johnston
REGISTERED

P.C.L.
LB13/342

LEGEND

- BOUNDARIES ARE SHOWN AND ARE DERIVED FROM PLAN KAP 8176L
- DENOTES STANDARD TYPE 4 CAPTOP POST FOUND
- DENOTES STANDARD TYPE 3 IRON POST FOUND
- DENOTES STANDARD TYPE 3 IRON POST PLACED
- DENOTES STANDARD TYPE 4 CAPTOP POST FOUND
- DENOTES STANDARD TYPE 4 CAPTOP POST PLACED
- DENOTES UNABLE TO POST
- DENOTES BEARING TREE
- DENOTES BEARING TREE AT BEARINGS ARE MARKED


APPROVED UNDER THE LAND TITLE ACT THIS 30th DAY OF September 2007

APPROVED FOR THE
MINISTRY OF TRANSPORTATION

Approved as to Validity of Boundaries
of the Survey and as to the Authority
of the Surveyor General

[Signature]
Surveyor General
British Columbia




Witness as to both signatures
[Signature]
1704 Malvern Lake Rd.
Vancouver, B.C. V7T 2V1
Occupation: **PROPERTY COORDINATOR**








I, JASON R. SHORTT, A BRITISH COLUMBIA LAND SURVEYOR OF WHOM
A BRITISH COLUMBIA CERTIFICATE OF QUALIFICATION HAS BEEN ISSUED AND WHOSE
QUALIFICATION IS CURRENTLY IN FORCE, HEREBY CERTIFY THAT I AM A PERSONAL
SUPERVISOR OF THE SURVEY HEREIN REPRESENTED AND THAT THE FIELD SURVEY AND
ON THE 15th DAY OF NOVEMBER 2007.

RUSSELL N. SHORTT
British Columbia Land Surveyor

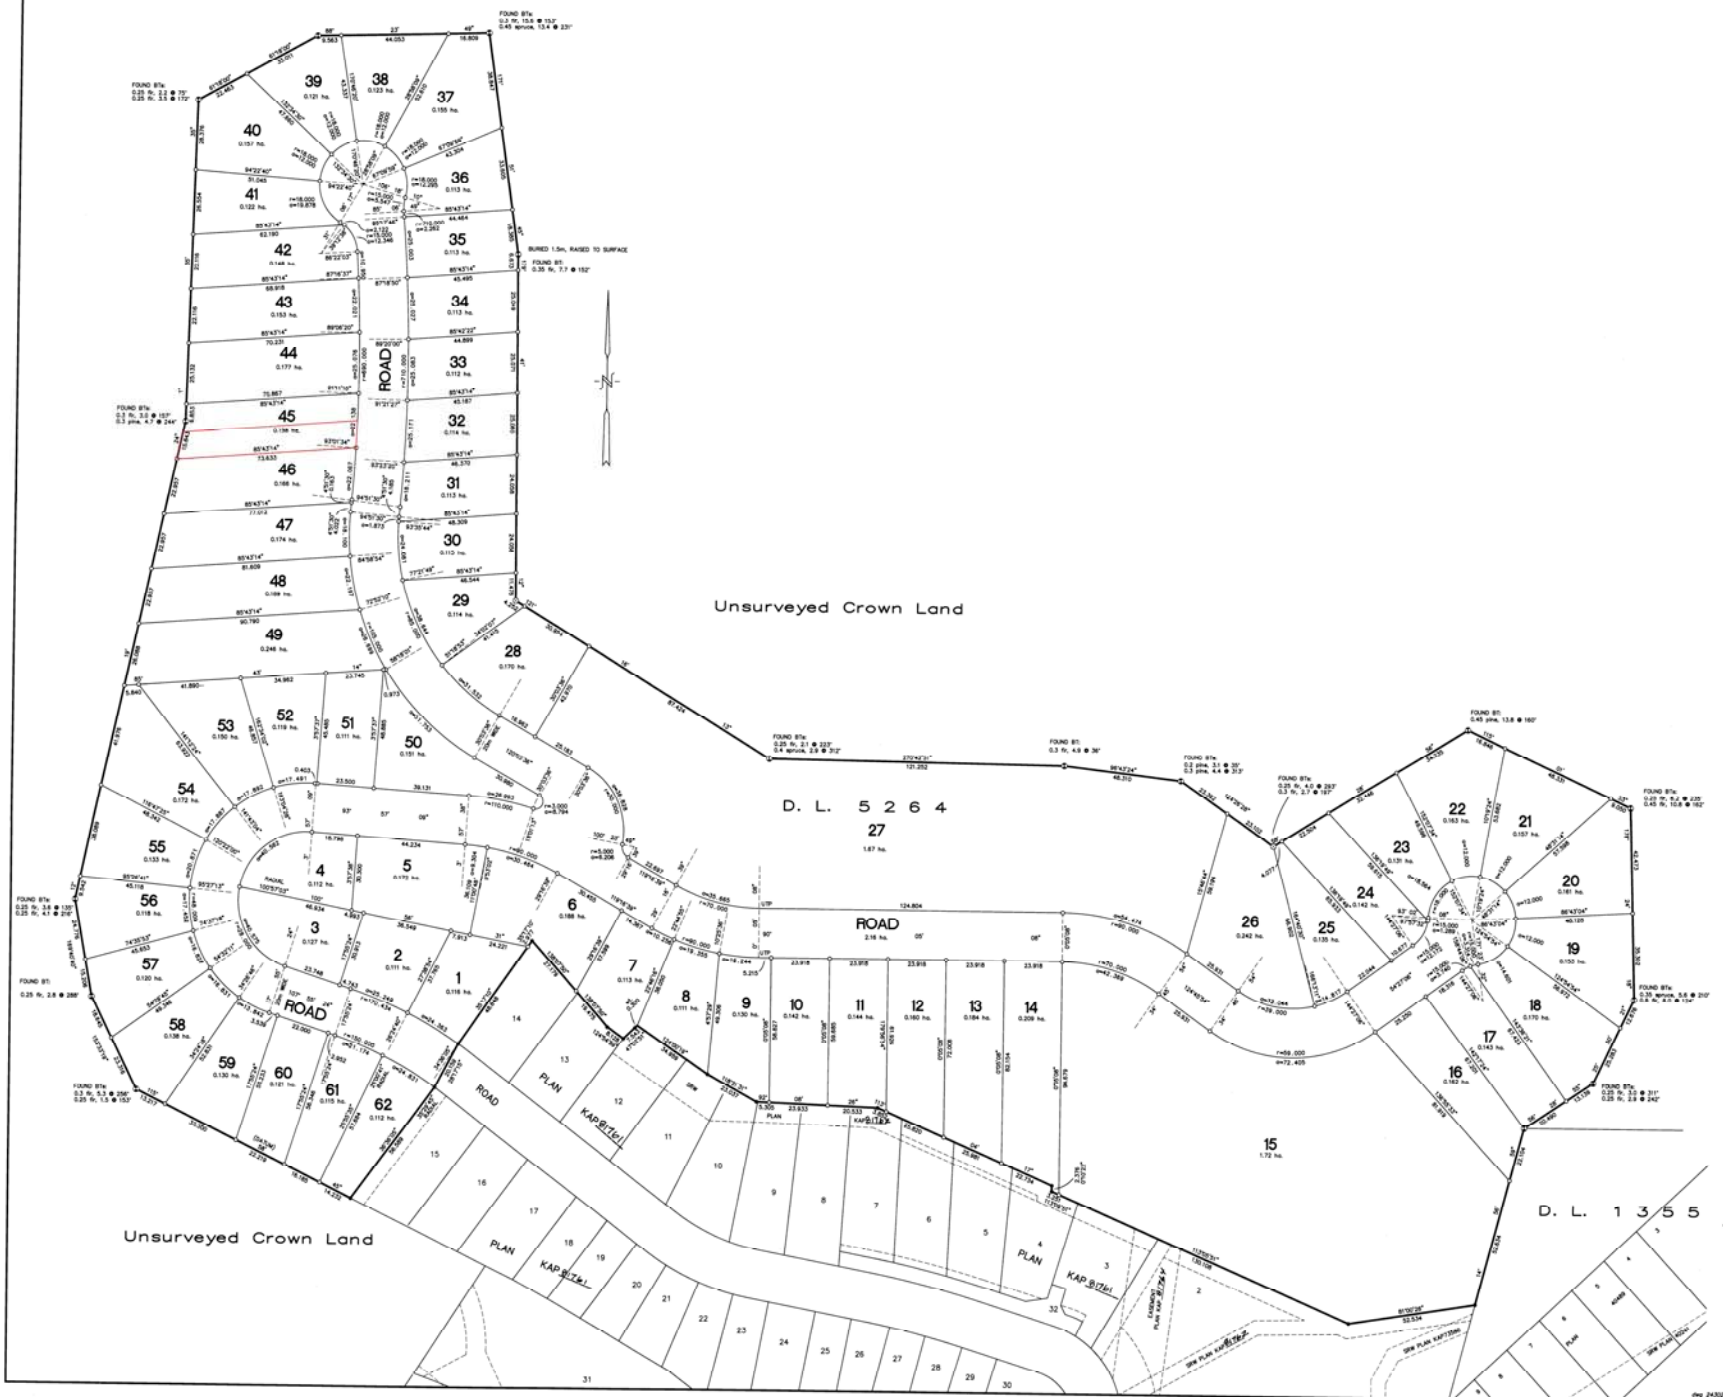

Unsurveyed Crown Land

Unsurveyed Crown Land

D. L. 1355

D. L. 5264
27
1.87 ha.